



chapman's live oak



southern red cedar



sabal palm



sea myrtle



sand live oak



yaupon holly



yaupon holly - foliage and fruit detail



myrtle oak - habit of growth



myrtle oak - foliage detail



beach elder



dune panic grass



coontie




coontie foliage



beach morning glory



railroad vine

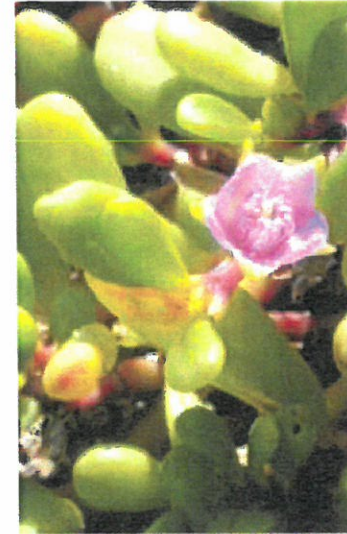

sea purslane



seashore paspalum



blanket flower




sea oats




scrub mint



adam's needle yucca

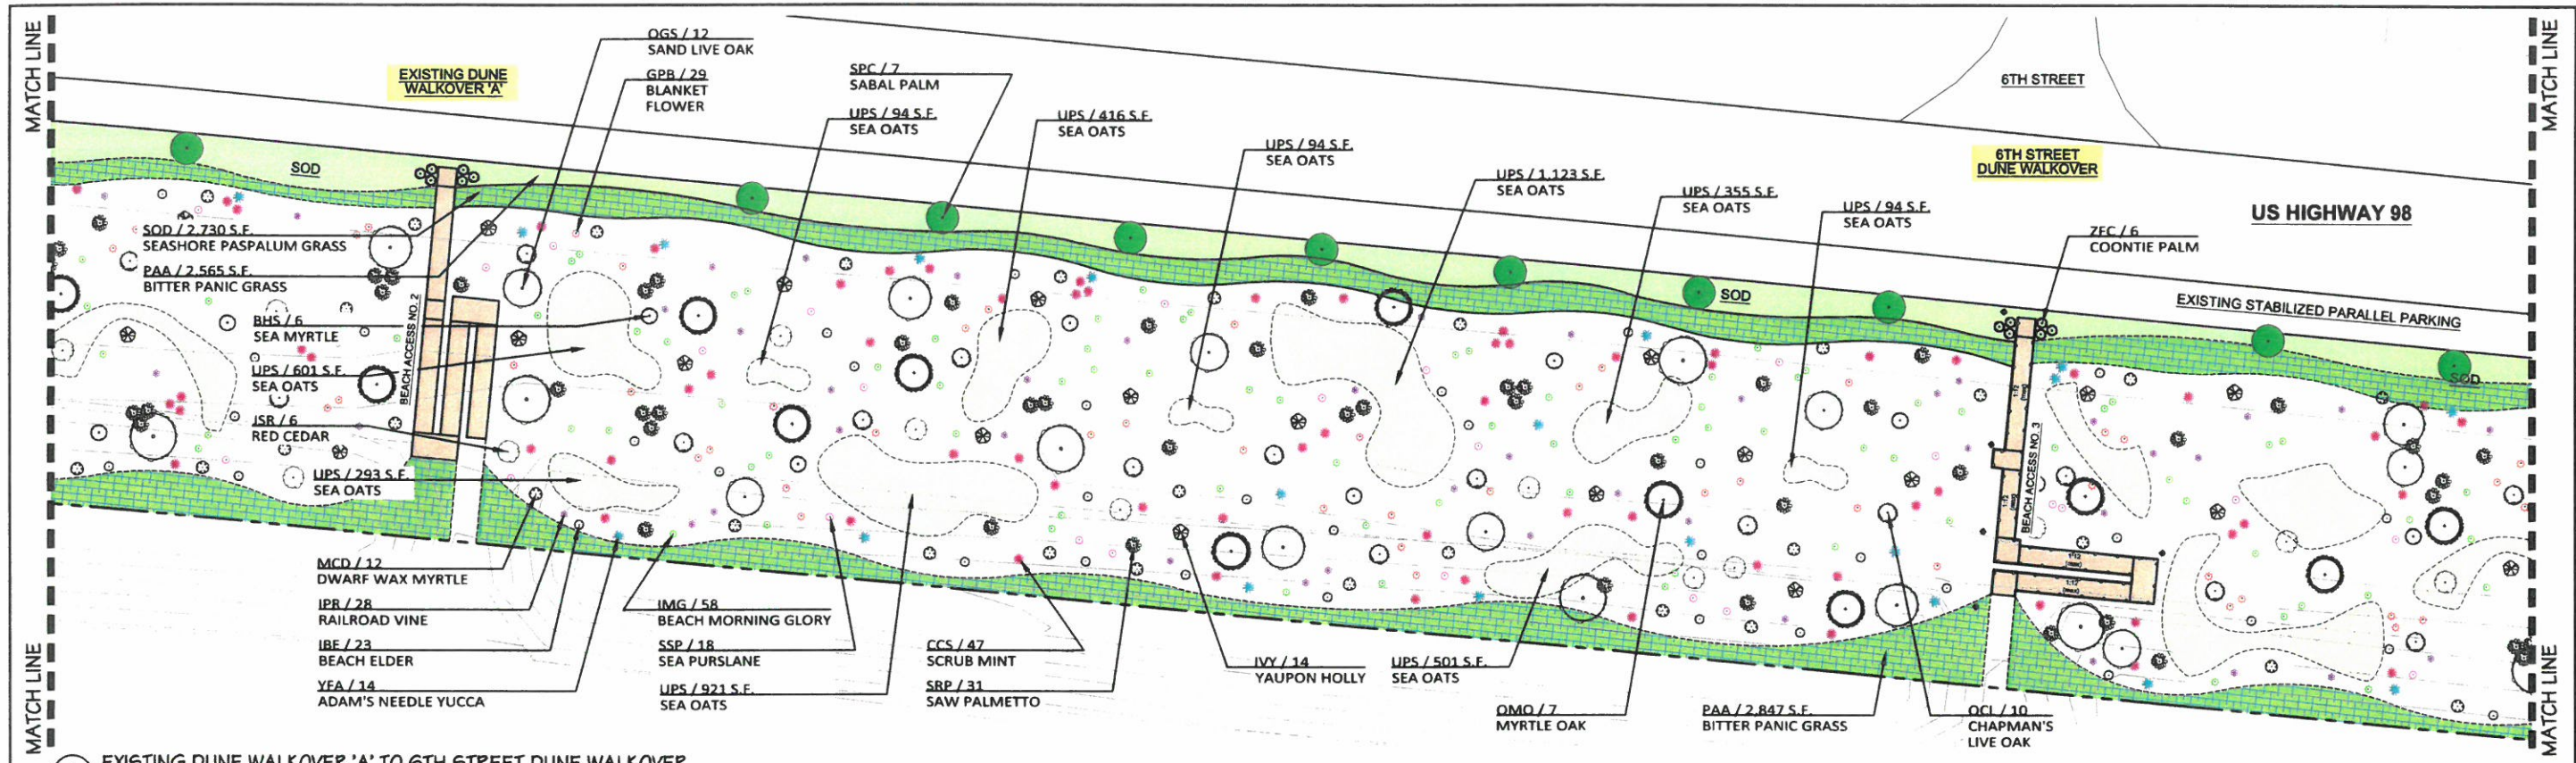

A EXISTING DUNE WALKOVER 'A' TO 6TH STREET DUNE WALKOVER
SCALE: 1" = 10' - 0"

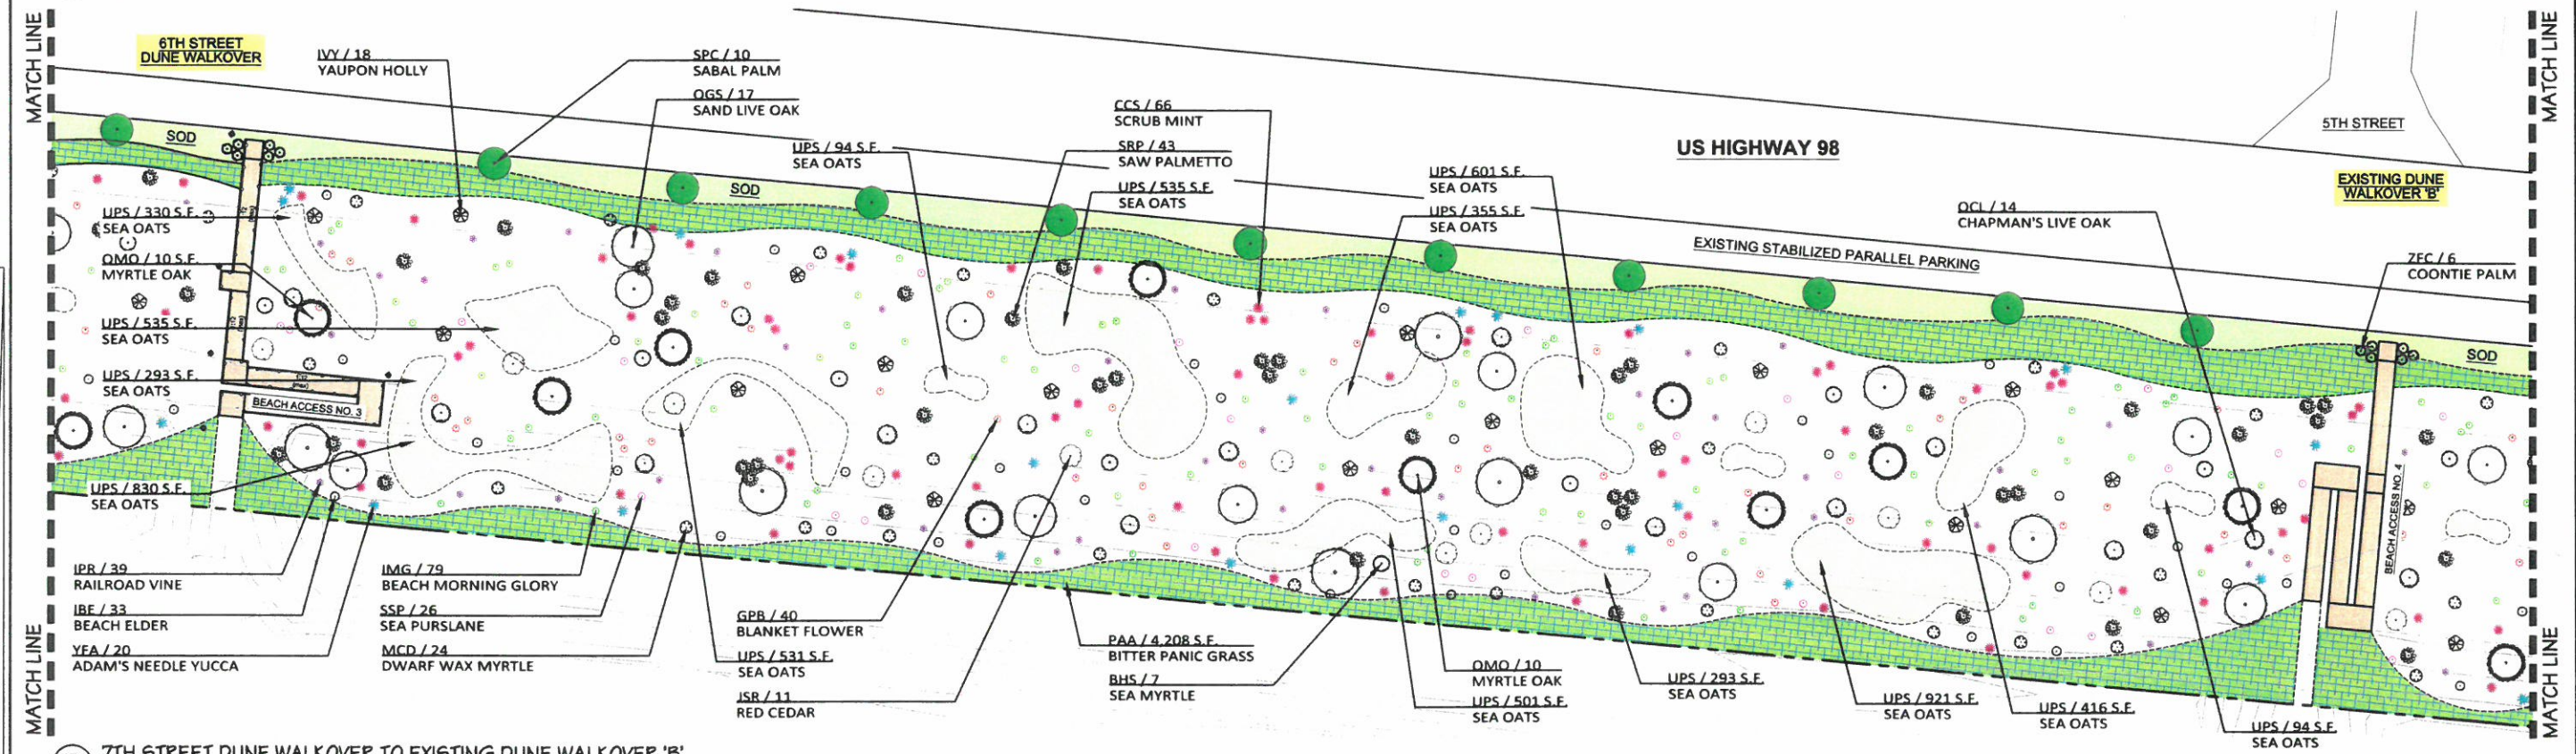


B 7TH STREET DUNE WALKOVER TO EXISTING DUNE WALKOVER 'B'
SCALE: 1" = 10' - 0"

PREPARED BY:
THE PATRICK HODGES LAND STUDIO
 PLANNING • URBAN DESIGN • LANDSCAPE ARCHITECTURE
 1100 NE 13th Ave, Suite 100
 Ft. Lauderdale, FL 33304
 Phone: (954) 525-1330
 Email: info@patrickhodges.com
 Florida License No. C0000000



ENLARGED PLANTING PLANS

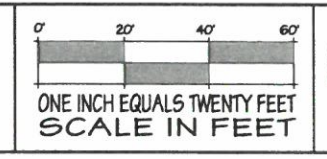

Dewberry
 324 MARINA DRIVE
 PORT ST. JOE, FL 32456
 (850)227-7200



ROADWAY, TROUGH AND BACK DUNE RESTORATION
 PLANTING PLANS | CITY OF MEXICO BEACH - US HIGHWAY 98
 6TH STREET AND EXISTING DUNE WALKOVERS 'A' & 'B'

DESIGNED BY: HODGES
 DRAWN BY: BPL
 REVIEWED BY: PHORRIS
 DATE: DECEMBER 7, 2020

L-2